



Provision for Fire Exit Route from 1st Floor, subject to Fire Authority & Building Control

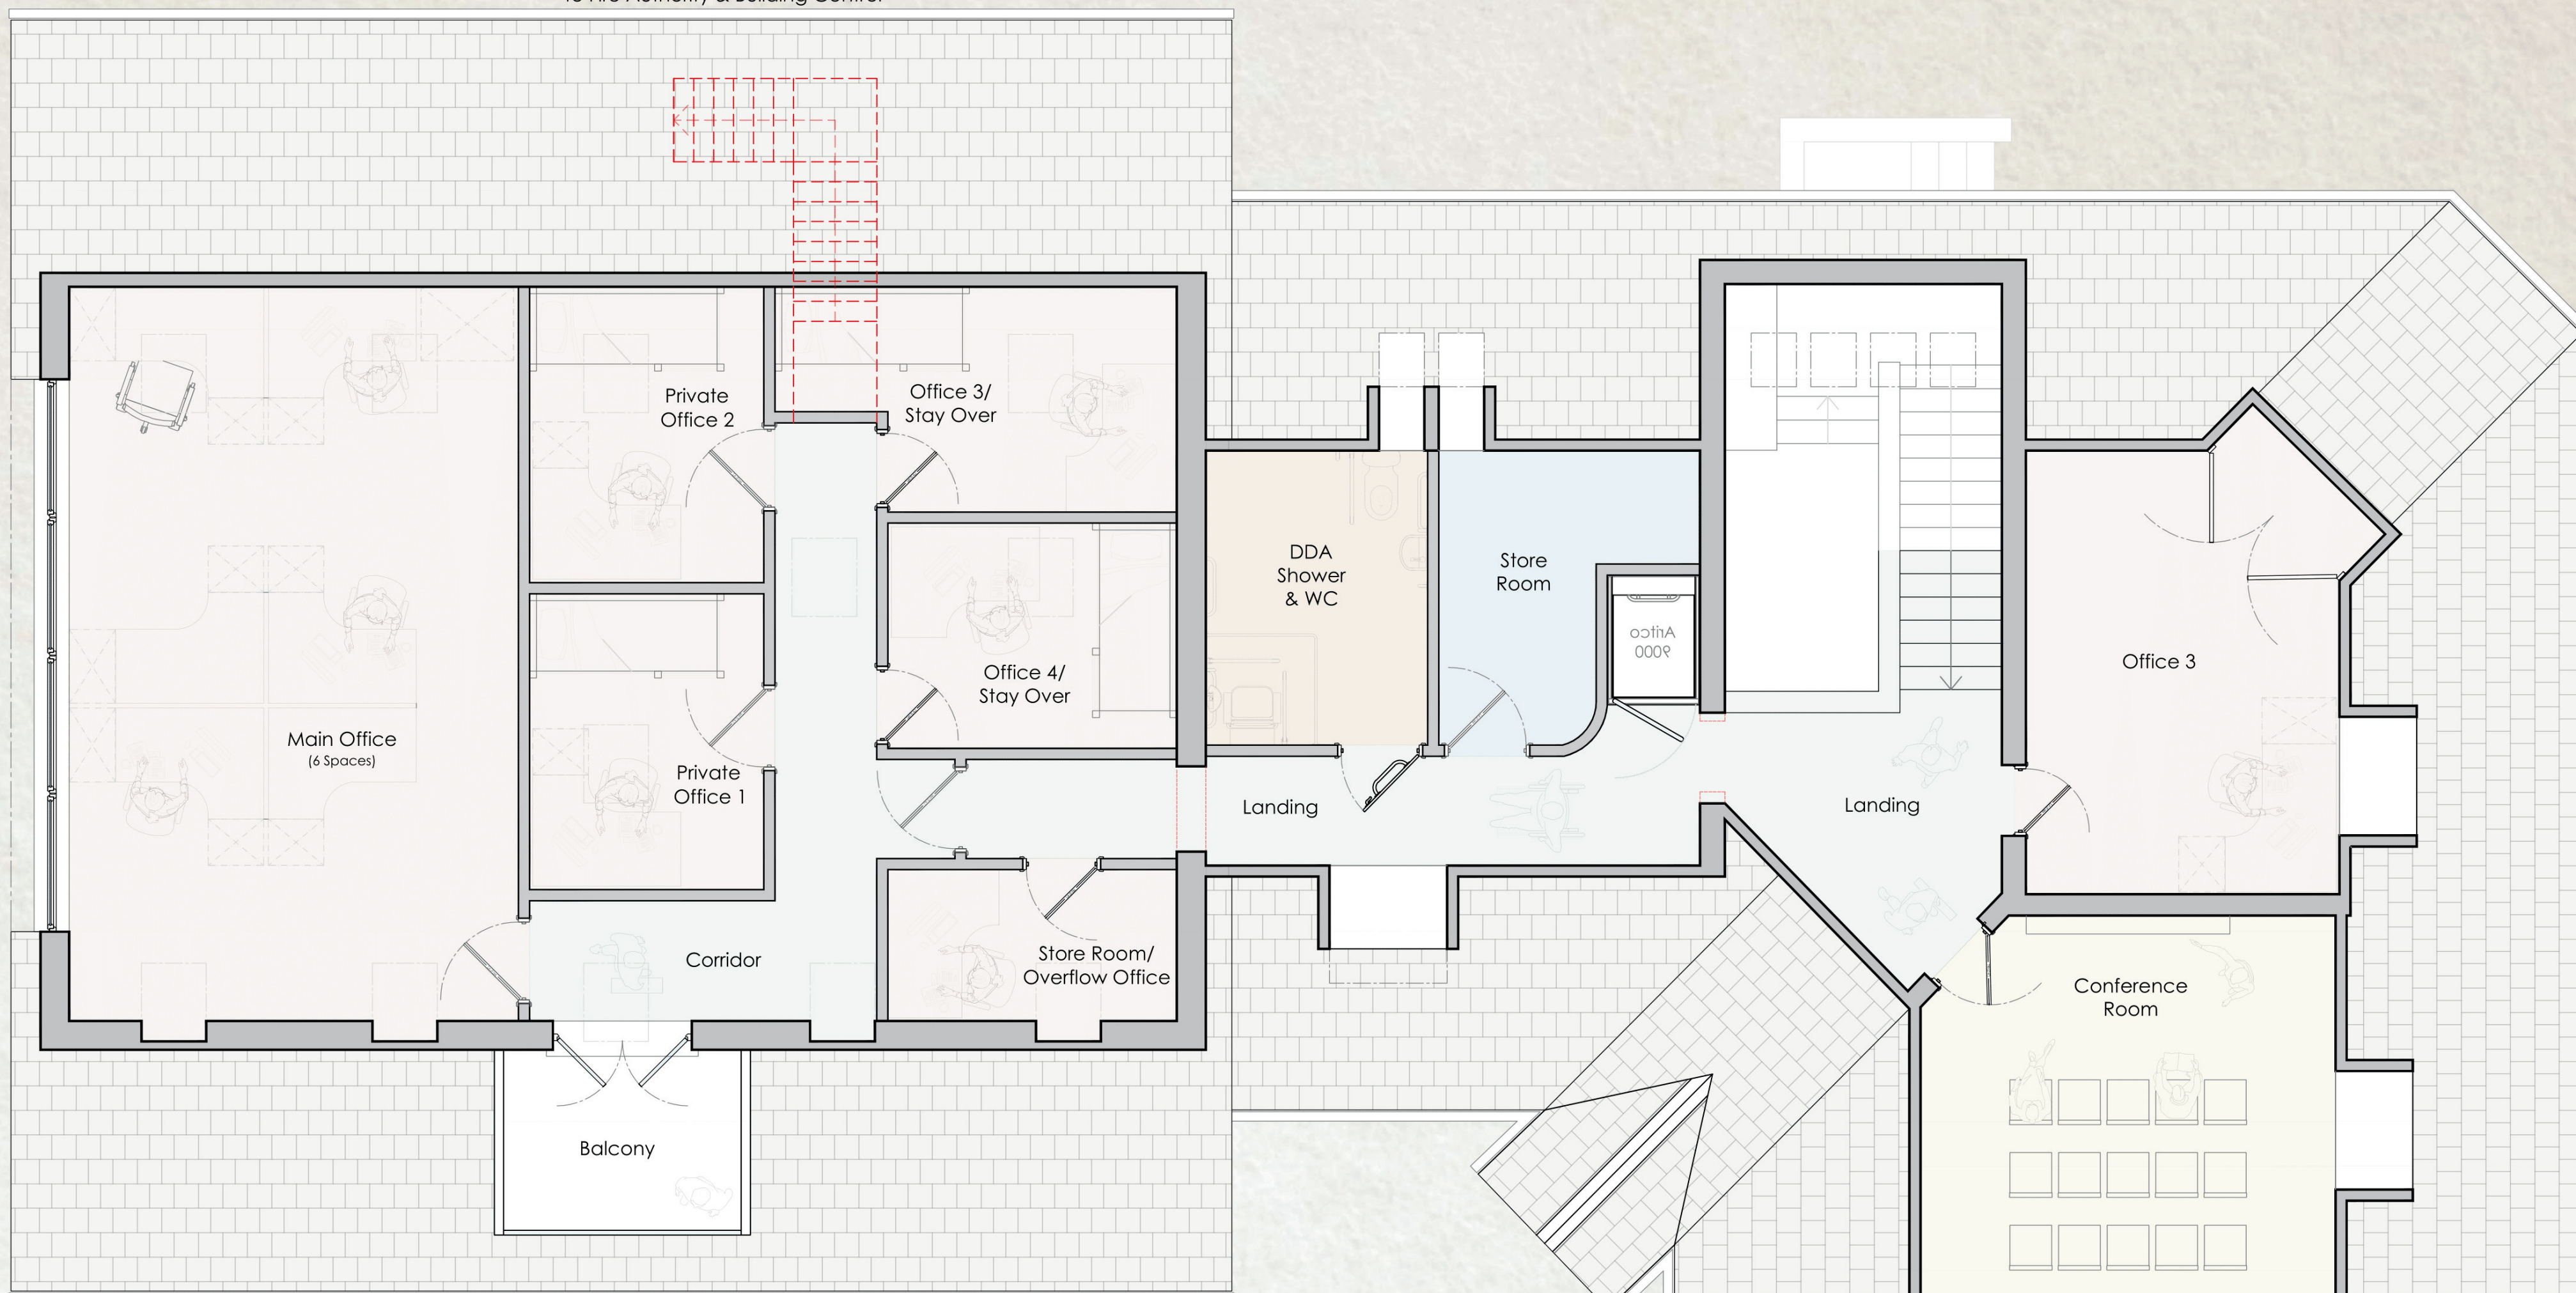

First Floor Plan 1:50

Provision for Fire Exit Route from 1st Floor, subject to Fire Authority & Building Control

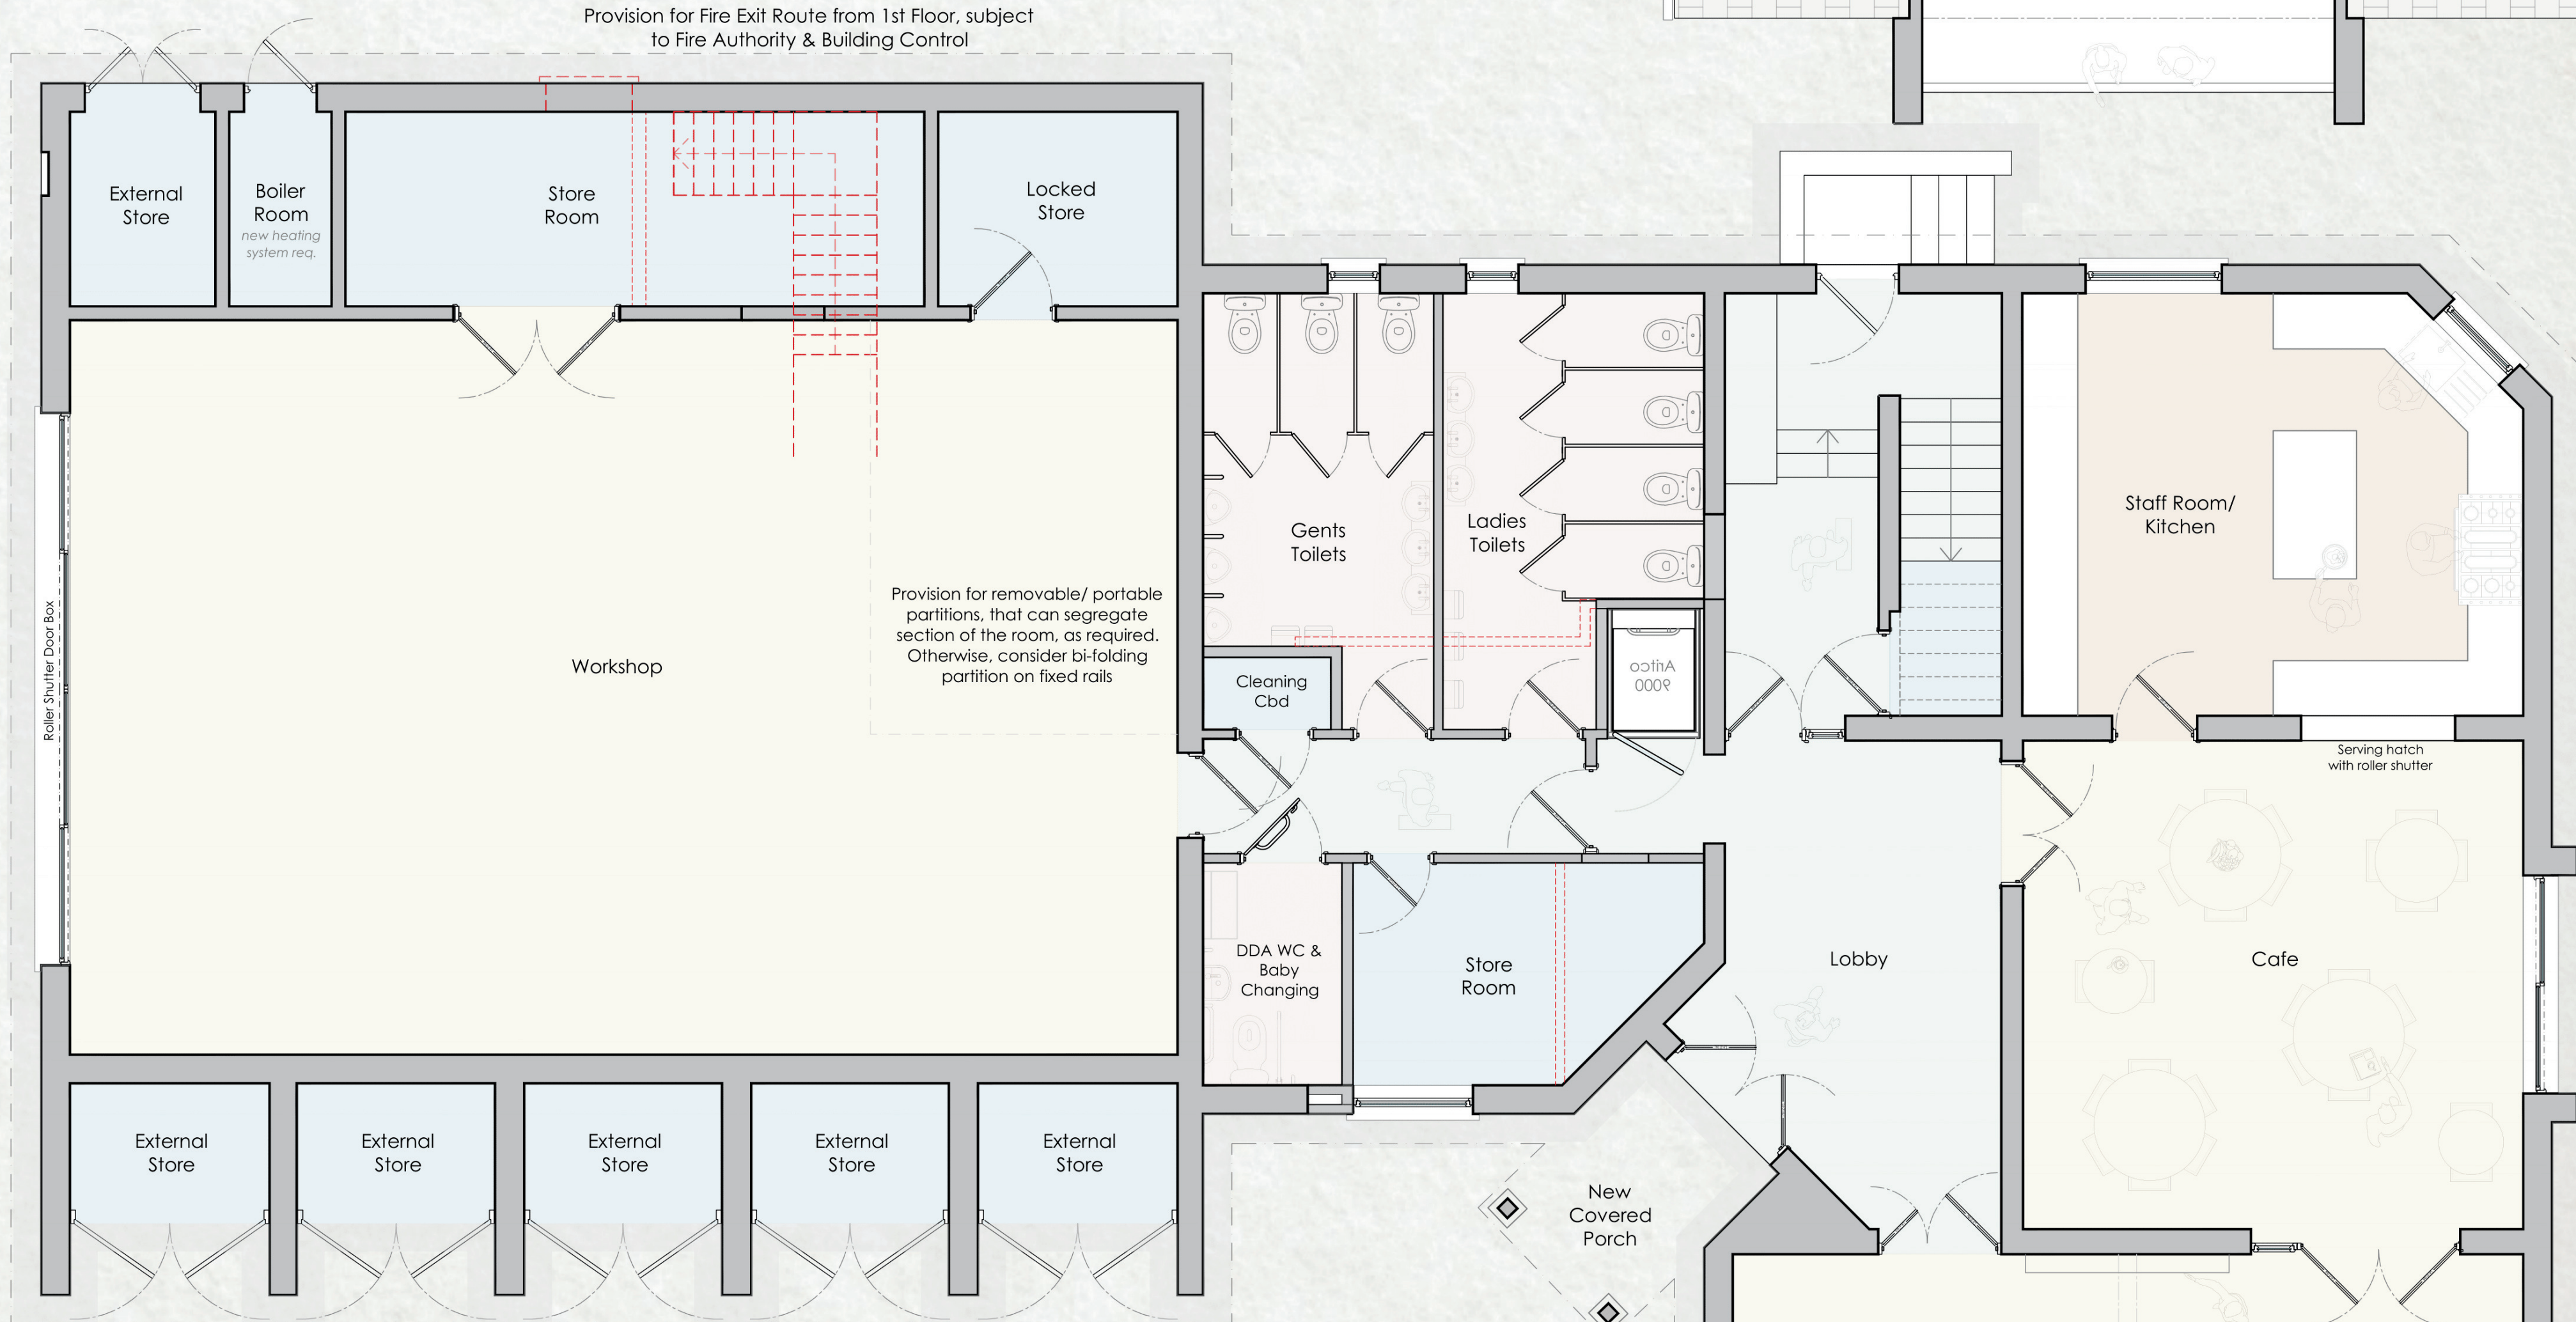

Ground Floor Plan 1:50

THOMAS LOGIN ARCHITECTURE

Chartered Architecture & Project Management
Canolfan Cffi Cymru / Wales YFC Centre,
Llanelwedd,
Powys,
LD2 3NJ



THOMAS LOGIN ARCHITECTURE

Chartered Architecture & Project Management
Canolfan Cffi Cymru / Wales YFC Centre,
Llanfawr, Powys,
LD2 3NJ

